

Fallbereich (FB):
Fläche = 27.83 m²

Edelstahlrutsche
Höhe 1,25 - 1,50 m

Blankeneser Bahnhofstraße 60
22587 Hamburg
T +49 (0)40 986 77 574
info@besendahl.com
www.besendahl.com






Labels and dimensions:

- Fallbereich Rutsche
- ebene Hügelfläche oben
- FB 100
- 105
- FB 200
- 270
- 125
- FB 150
- 150
- FB 150
- 745
- 450

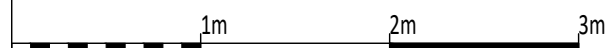

622 Rutschenpodest extra breit Höhe ca. 1,50 m

Maßstab: 1:40 (auf DIN A3)
Druck "randlos" maßstabstreu!
Einheit: Zentimeter
Maße bauartbedingt gerundet

Fallbereich (FB):
Fläche = 27.83 m²


Fallschutz:
Rasen, Holzhackschnitzel,
Sand, Kies, synthetisches
Fallschutzmaterial

Edelstahlrutsche
Höhe 1,25 - 1,50 m

Besendahl
Naturnahe Spielgeräte
GmbH & Co. KG

Blankeneser Bahnhofstraße 60
22587 Hamburg
T +49 (0)40 986 77 574
info@besendahl.com
www.besendahl.com

Ansicht

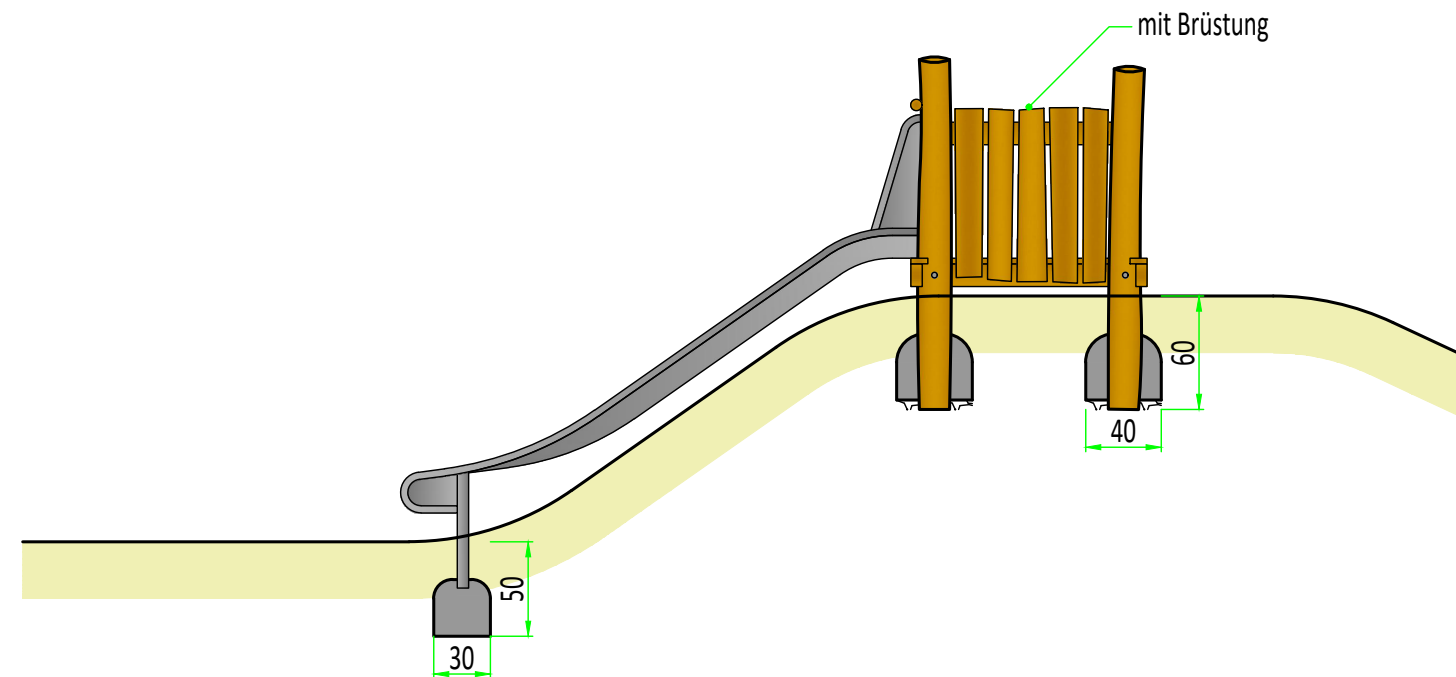

Draufsicht

